


RELEVU APARTAMENT
SCARA 1:100

ANEXA NR.1.37

Nr. cadastral	Suprafata (mp)	Adresa imobilului	
274530-C1-U12		[REDACTED]	
Cartea Funciara colectiva nr.		UAT	SECTOR 1
Cod unitate individuala (U)		CF individuala	

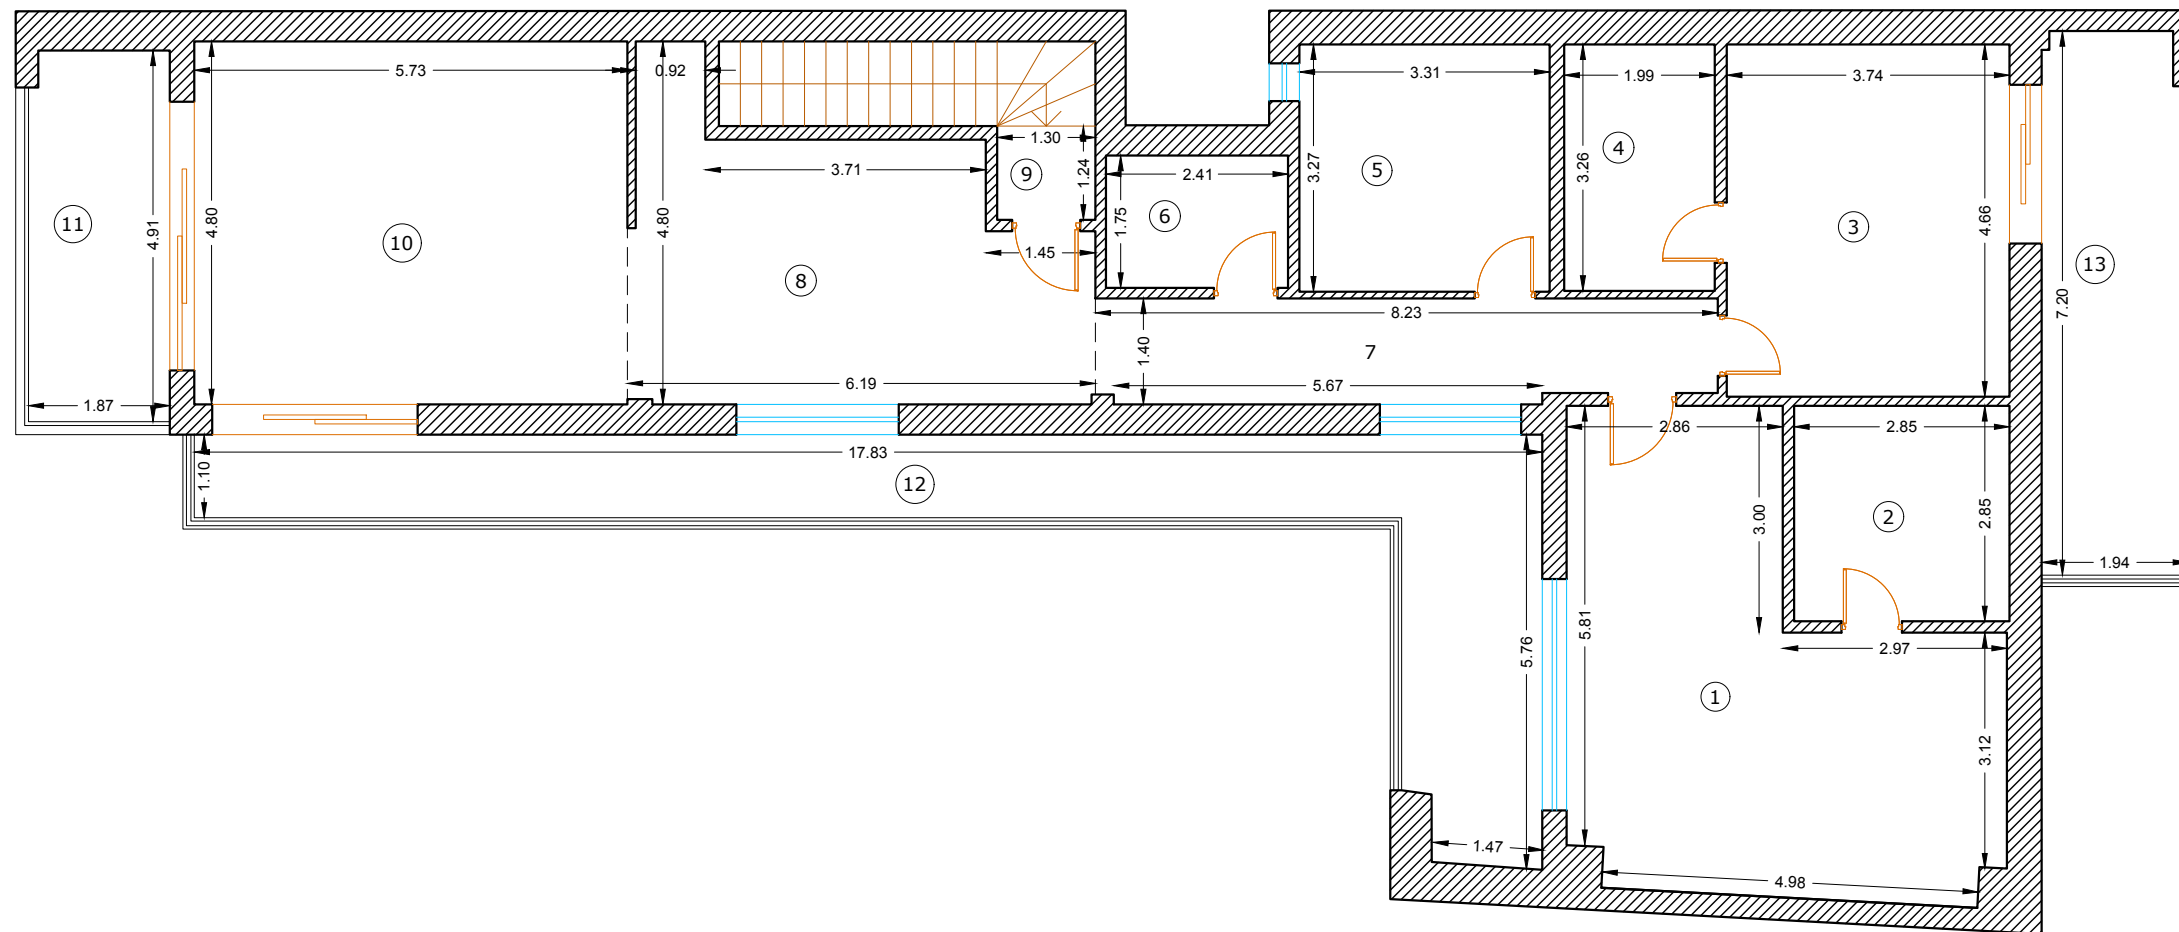

Nr. Incapere	Denumire Incapere	Sup. utila [mp]
1	CAMERA	28.54
2	BAIE	8.12
3	CAMERA	17.43
4	BAIE	6.49
5	CAMERA	10.82
6	BAIE	4.22
7	HOL	11.15
8	BUCATARIE	20.95
9	HOL	1.61
10	CAMERA	27.50
Suprafata utila totala=		136.83
11	BALCON	9.12
12	BALCON	27.80
13	BALCON	13.79
Suprafata totala=		187.54

Executant:	Data
POPA IONELA	FEBRUARIE 2019
Receptionat:	Data